





FIRST FLOOR PLAN
SCALE: 1/8"=1'-0"



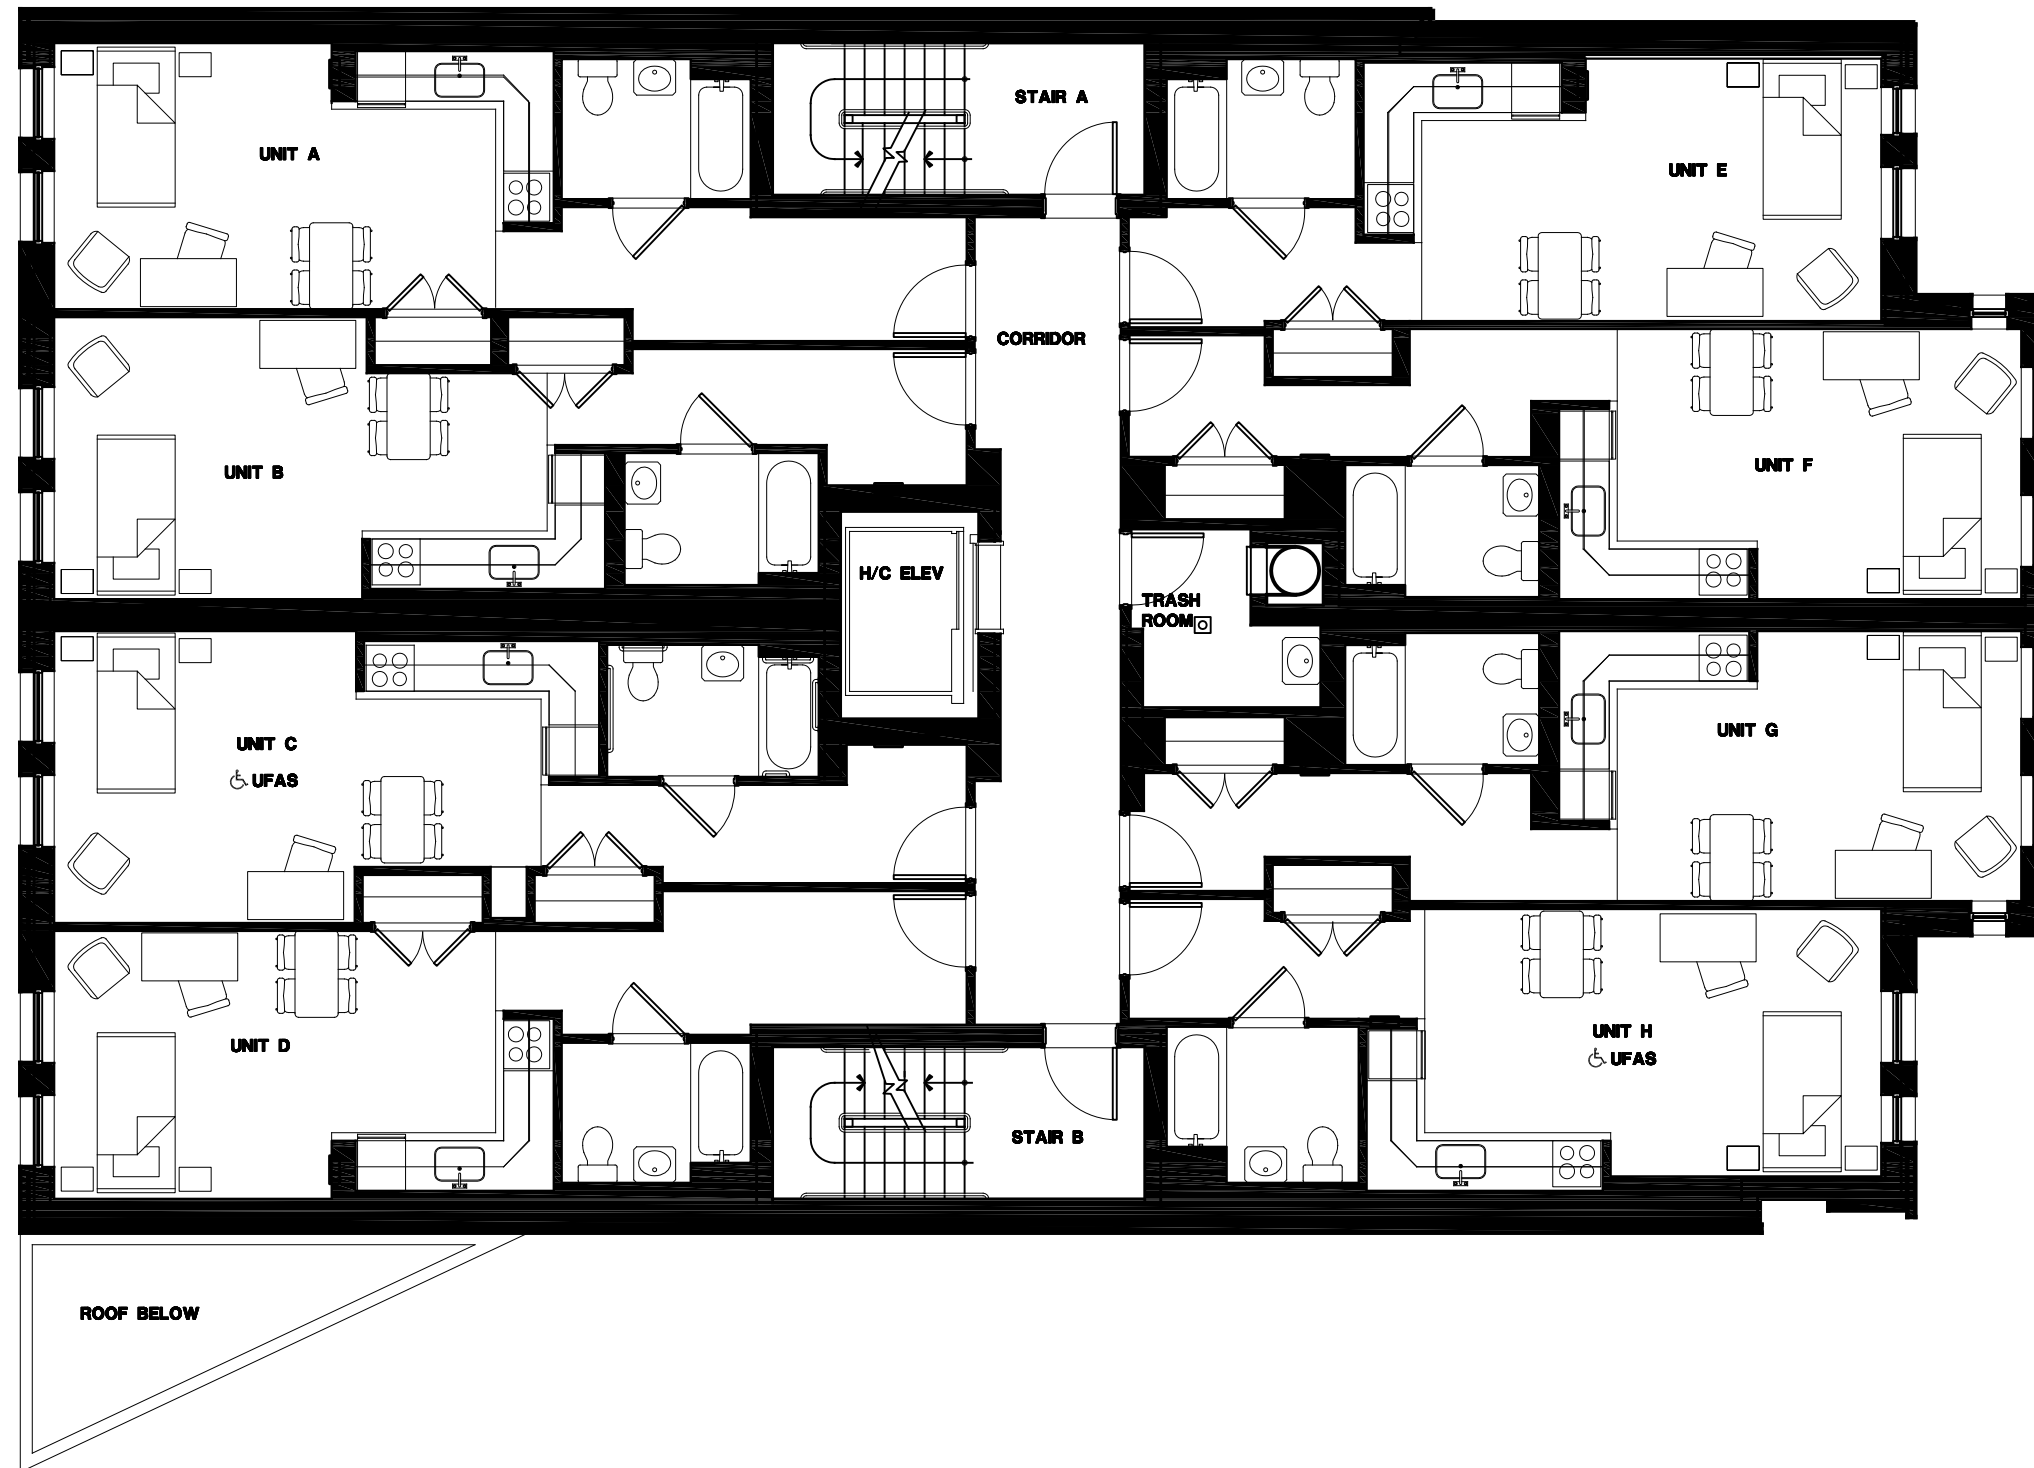



TYPICAL PLAN (2nd to 8th)
SCALE: 1/8"=1'-0"



 

KEY PLAN


CROTONA PARK EAST

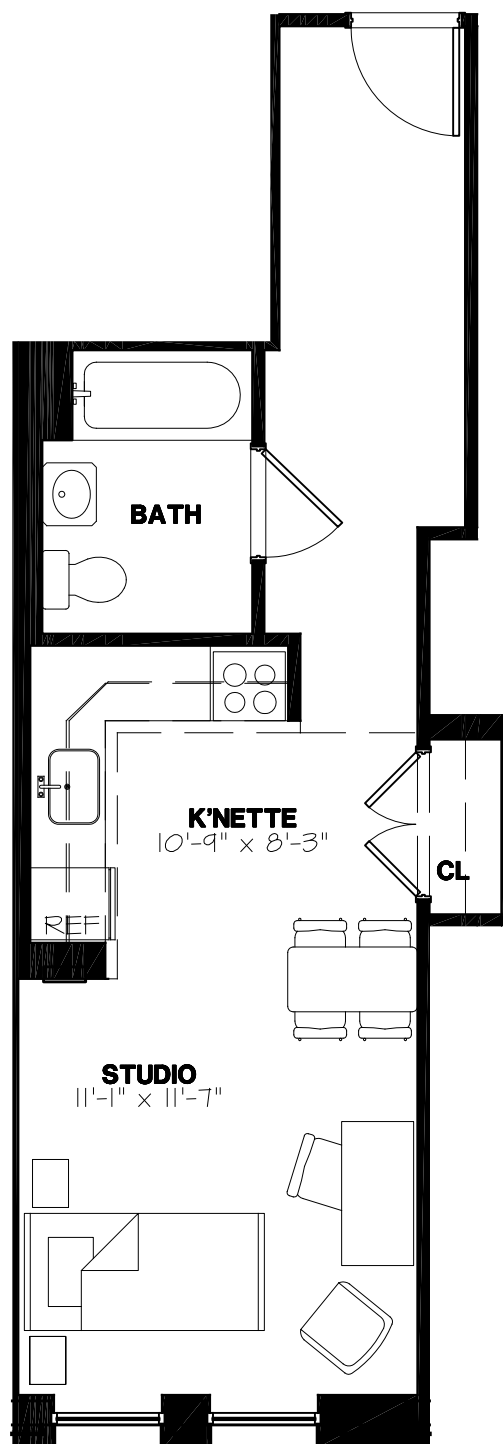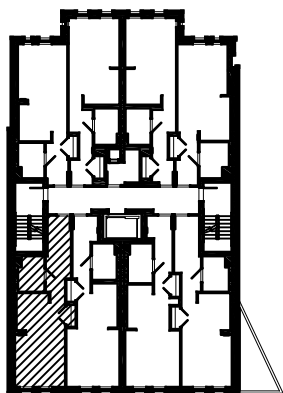

DELACOUR, FERRARA & CHURCH
ARCHITECTS, P.C.
91 Atlantic Avenue Brooklyn, New York 11201
Tel (718) 237-2862 Fax (718) 797-0921
e-mail: DFArchs@aol.com



1420
CROTONA PARK EAST
BRONX, NEW YORK

UNIT A

 

KEY PLAN


CROTONA PARK EAST

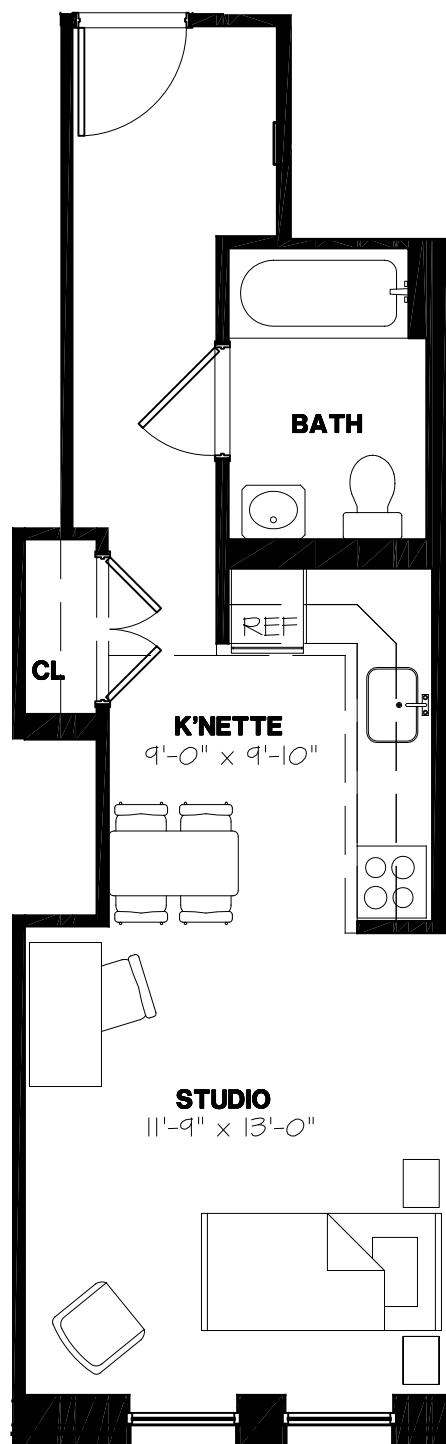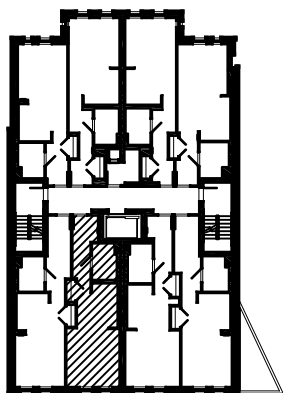

DELACOUR, FERRARA & CHURCH
ARCHITECTS, P.C.
91 Atlantic Avenue Brooklyn, New York 11201
Tel (718) 237-2862 Fax (718) 797-0921
e-mail: DFArchs@aol.com



1420
CROTONA PARK EAST
BRONX, NEW YORK

UNIT B

 

KEY PLAN


CROTONA PARK EAST

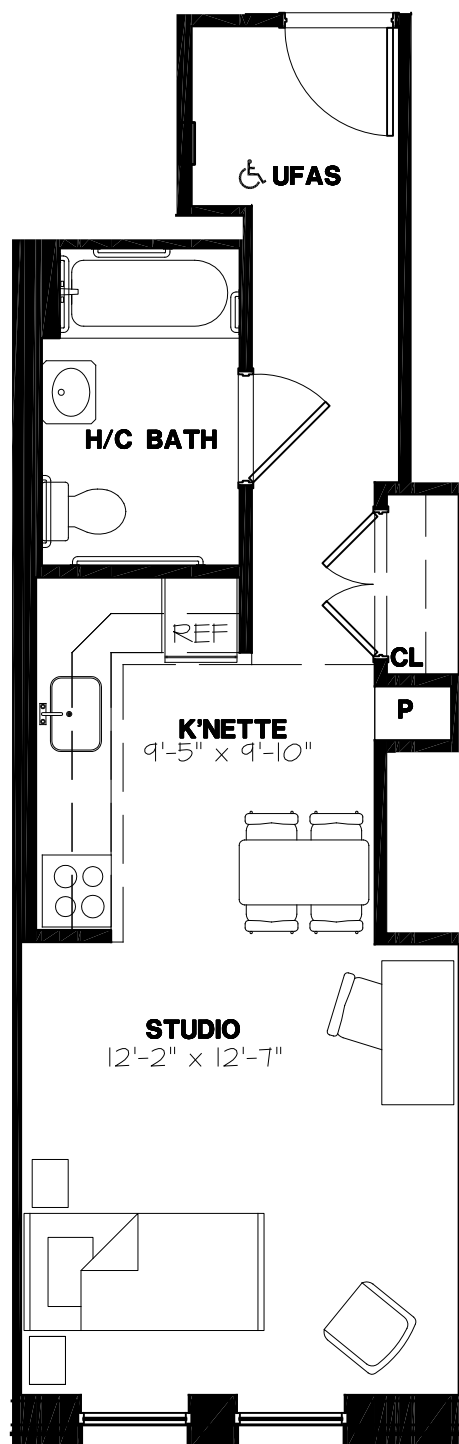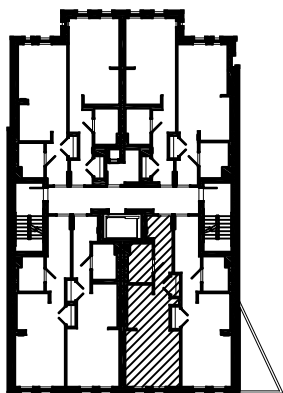

DELACOUR, FERRARA & CHURCH
ARCHITECTS, P.C.
91 Atlantic Avenue Brooklyn, New York 11201
Tel (718) 237-2862 Fax (718) 797-0921
e-mail: DFArchs@aol.com



1420
CROTONA PARK EAST
BRONX, NEW YORK

UNIT C
UFAS

 

KEY PLAN


CROTONA PARK EAST

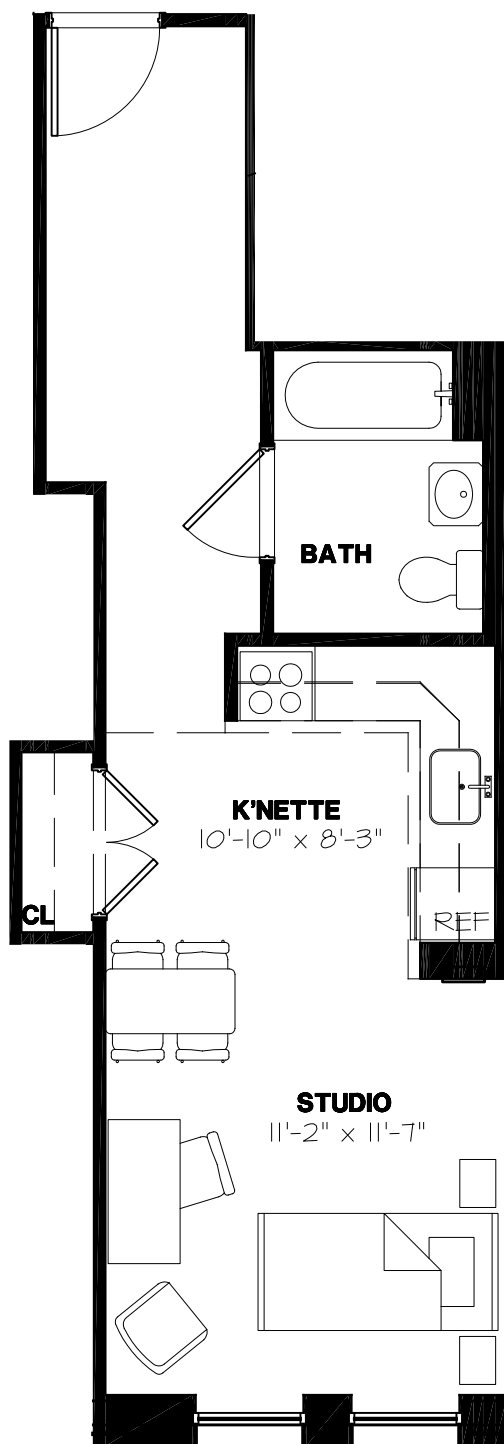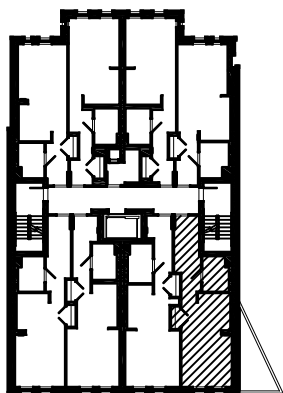

DELACOUR, FERRARA & CHURCH
ARCHITECTS, P.C.
91 Atlantic Avenue Brooklyn, New York 11201
Tel (718) 237-2862 Fax (718) 797-0921
e-mail: DfArchs@aol.com



1420
CROTONA PARK EAST
BRONX, NEW YORK

UNIT D

 

KEY PLAN


CROTONA PARK EAST

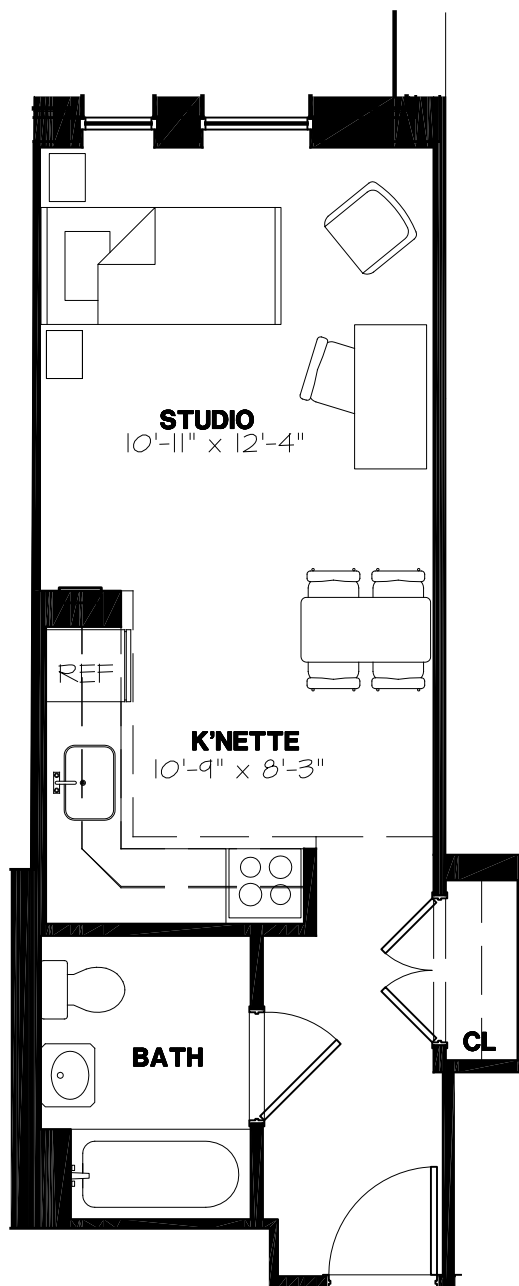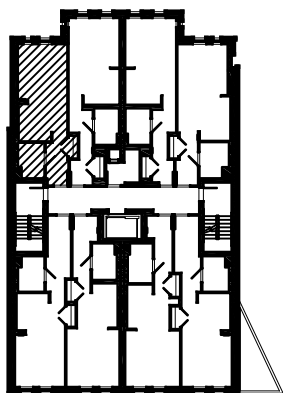

DELACOUR, FERRARA & CHURCH
ARCHITECTS, P.C.
91 Atlantic Avenue Brooklyn, New York 11201
Tel (718) 237-2862 Fax (718) 797-0921
e-mail: DFArchs@aol.com



1420
CROTONA PARK EAST
BRONX, NEW YORK

UNIT E

 

KEY PLAN


CROTONA PARK EAST

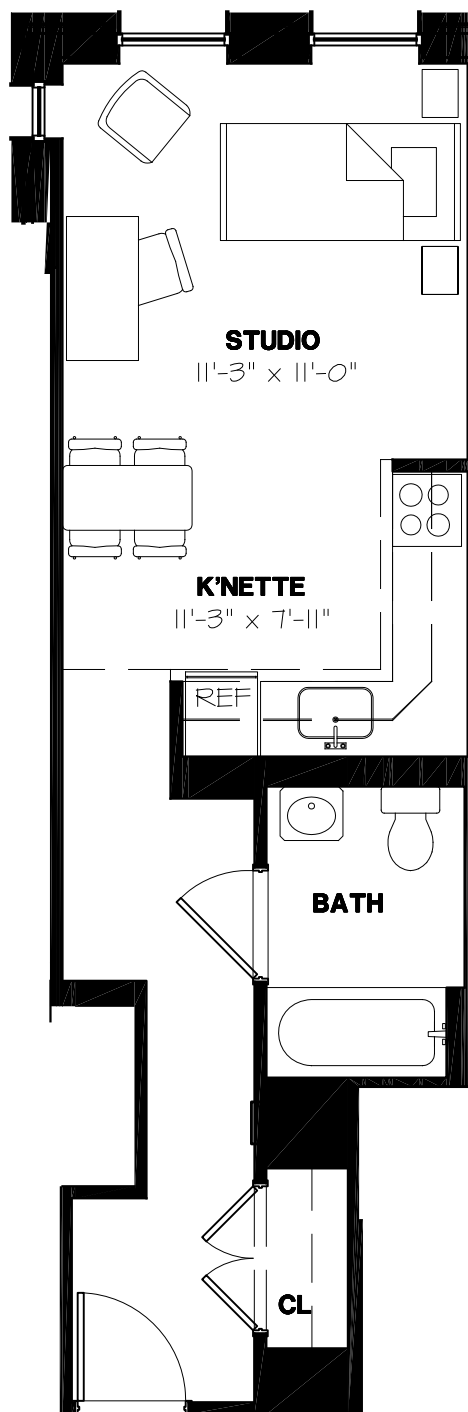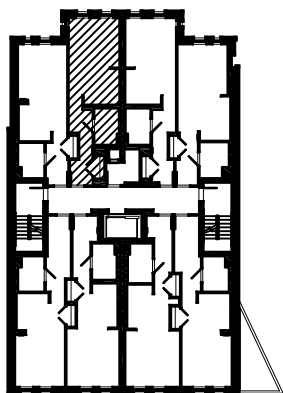

DELACOUR, FERRARA & CHURCH
ARCHITECTS, P.C.
91 Atlantic Avenue Brooklyn, New York 11201
Tel (718) 237-2862 Fax (718) 797-0921
e-mail: DFArchs@aol.com



1420
CROTONA PARK EAST
BRONX, NEW YORK

UNIT F

 

KEY PLAN


CROTONA PARK EAST

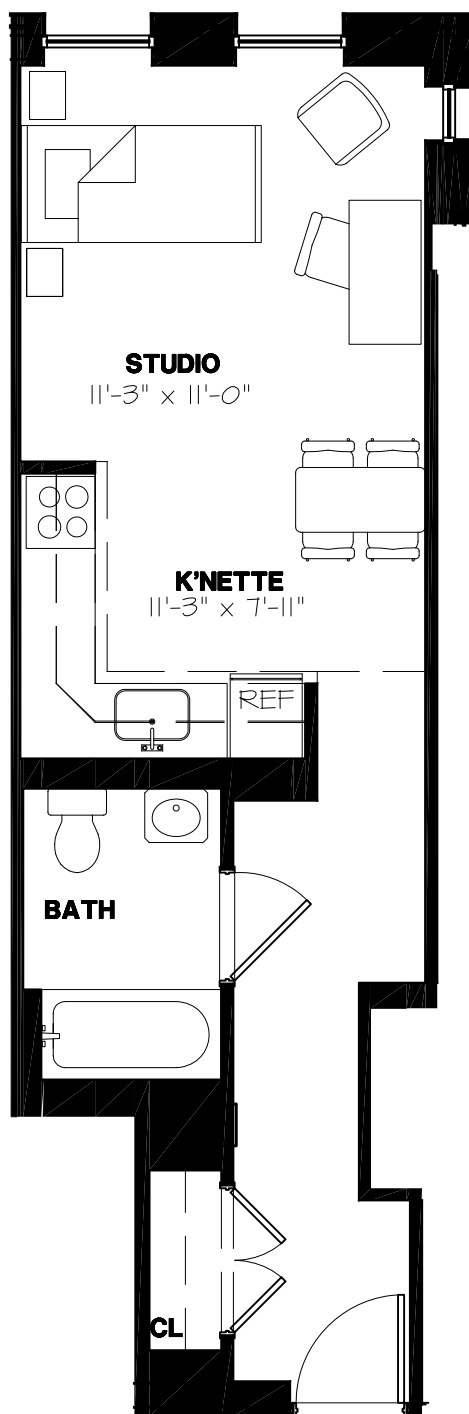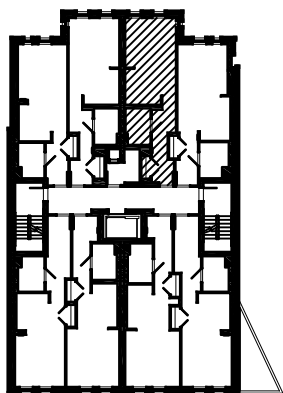

DELACOUR, FERRARA & CHURCH
ARCHITECTS, P.C.
91 Atlantic Avenue Brooklyn, New York 11201
Tel (718) 237-2862 Fax (718) 797-0921
e-mail: DFArchs@aol.com




1420
CROTONA PARK EAST
BRONX, NEW YORK

UNIT G

 

KEY PLAN

CROTONA PARK EAST

 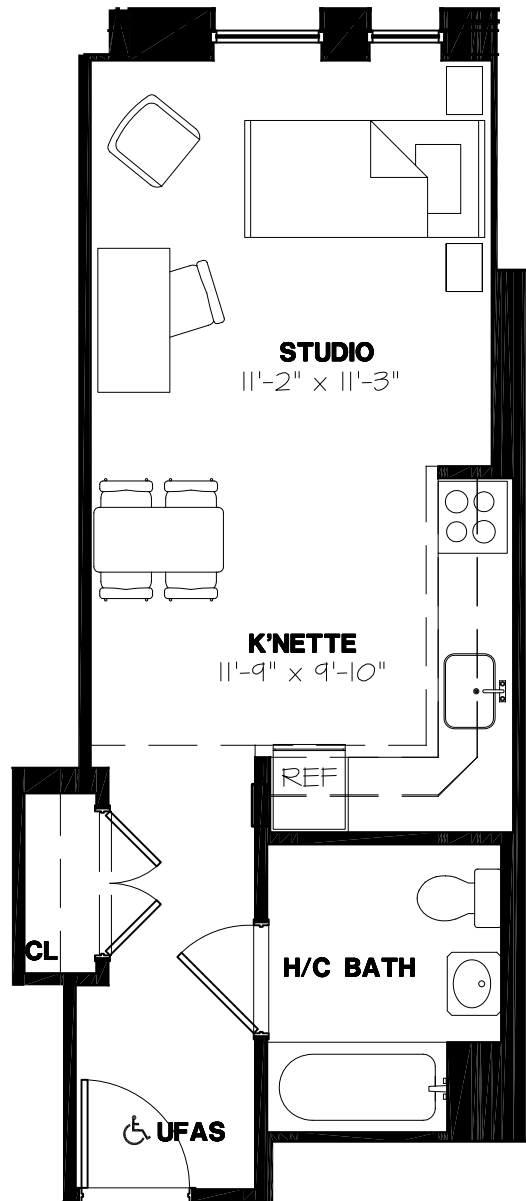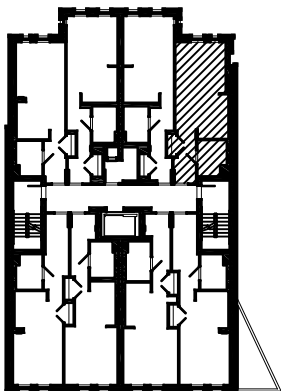

DELACOUR, FERRARA & CHURCH
ARCHITECTS, P.C.
91 Atlantic Avenue Brooklyn, New York 11201
Tel (718) 237-2862 Fax (718) 797-0921
e-mail: DFArchs@aol.com

1420
CROTONA PARK EAST
BRONX, NEW YORK

UNIT H
UFAS